


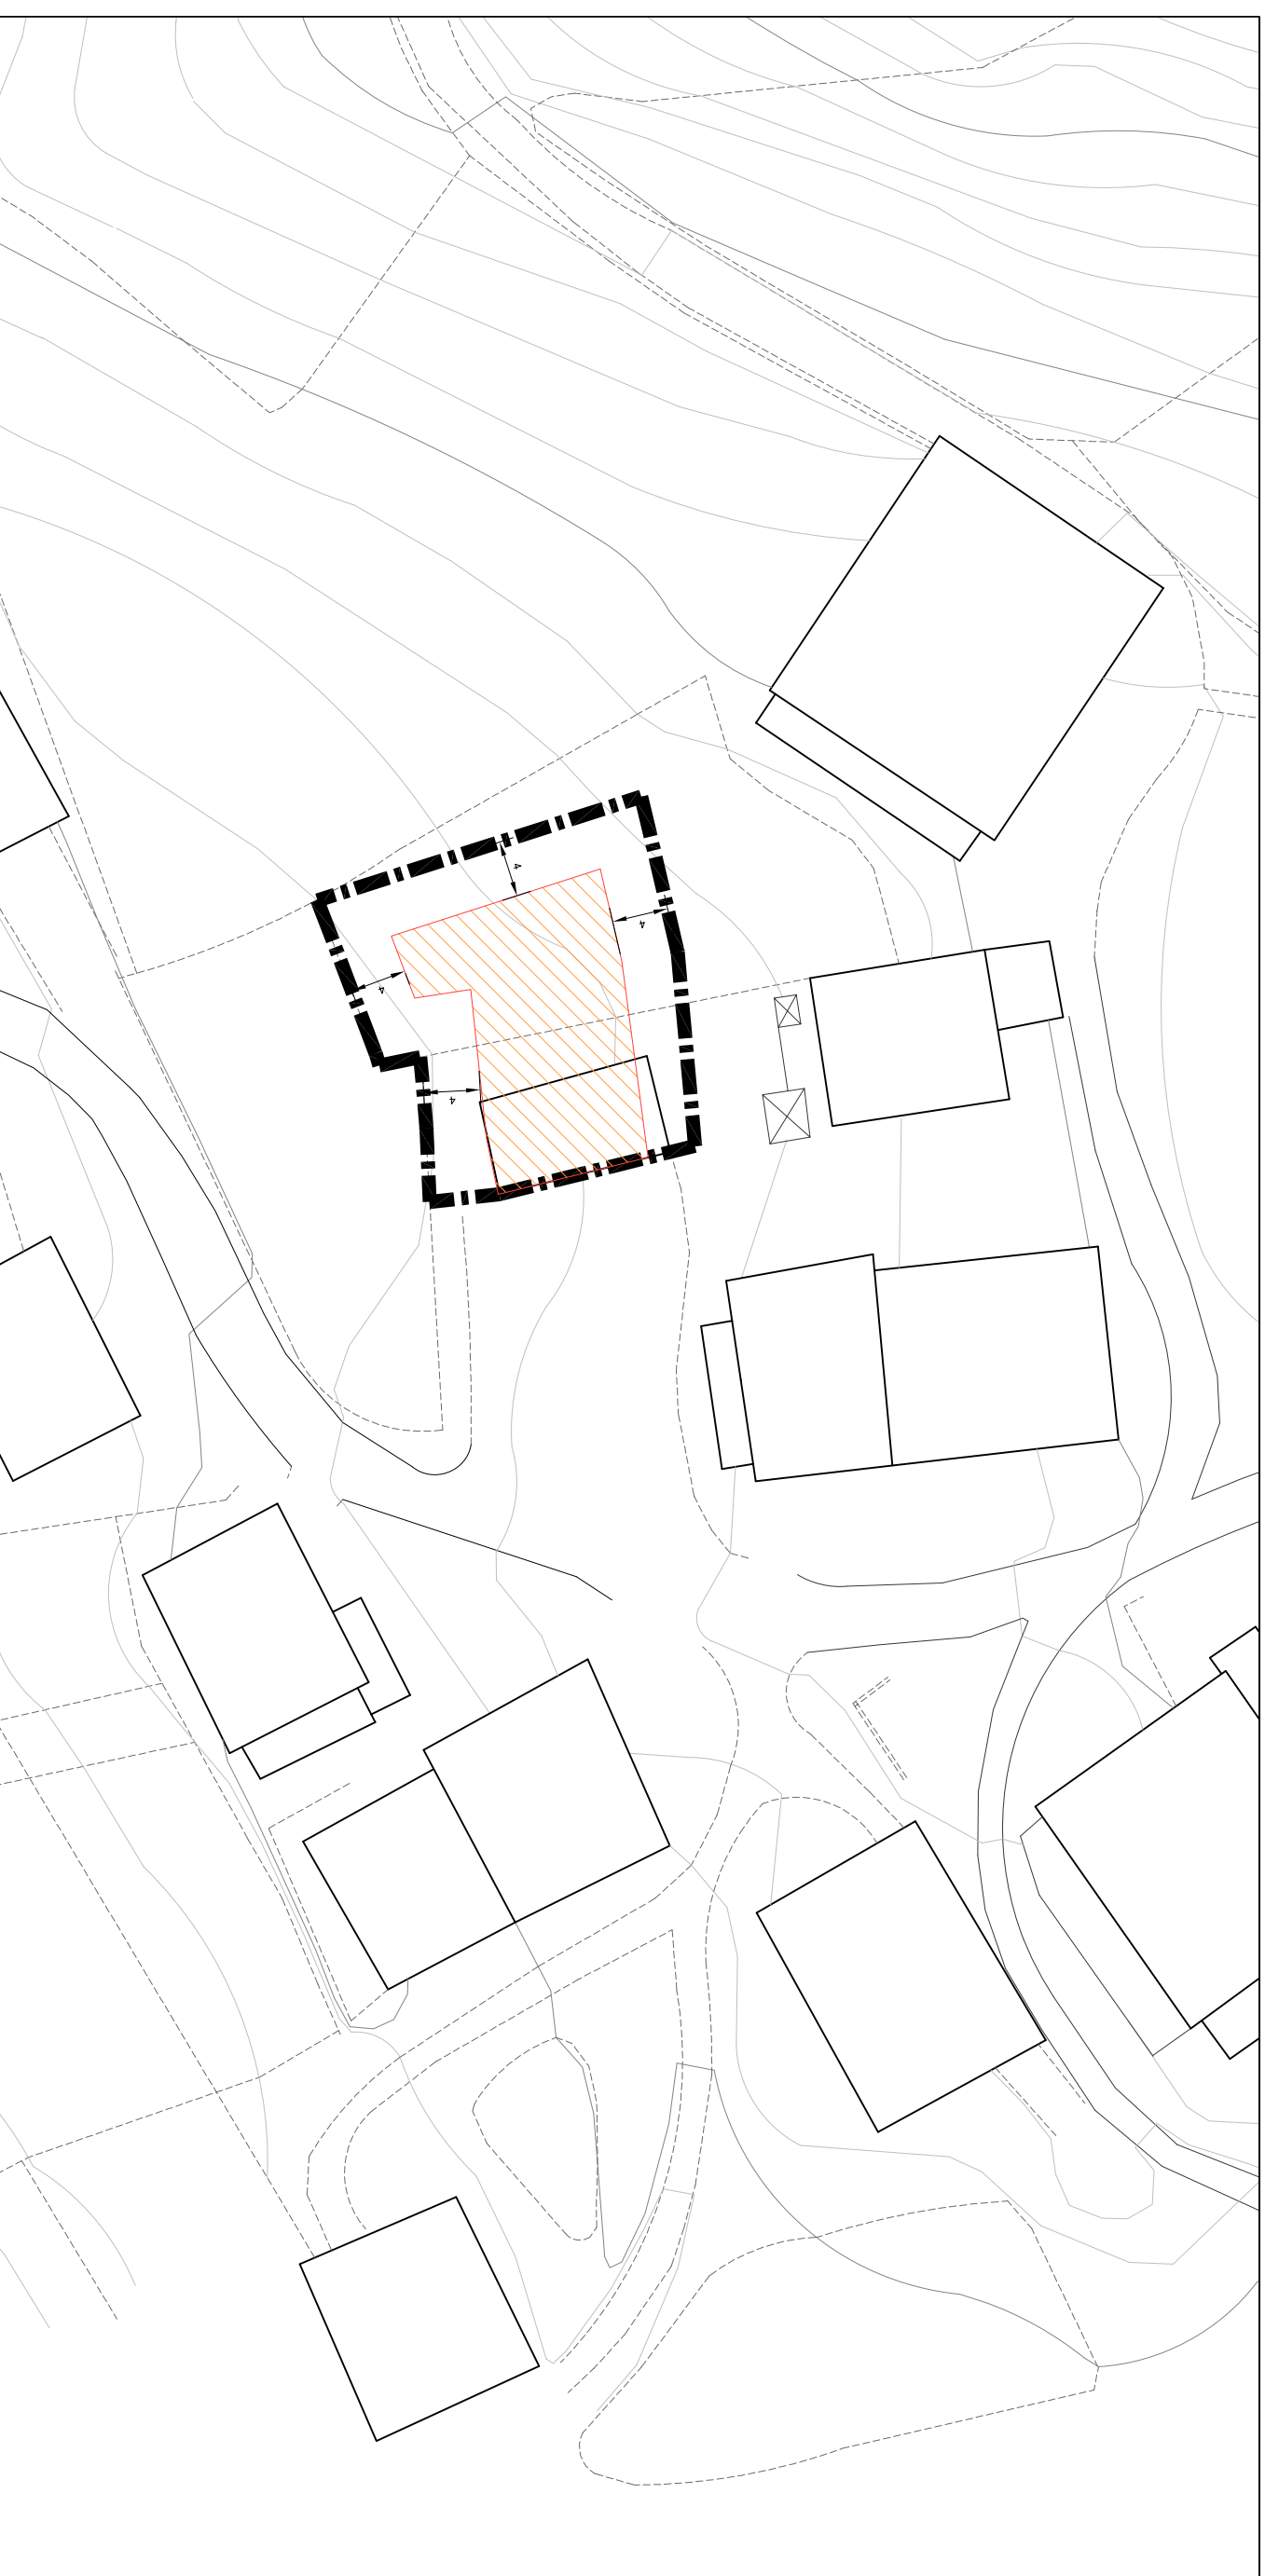





Eskala 1/500

Escala 1/500



**KALIFIKAZIO XEHATUA.
BEHEKO SOLAIRUA**

**CALIFICACION POR MENORIZADA.
PLANTA BAJA**

-  a.10 ERAIKUNTZA IREKIKO BIZITEGI-LURSAILA
-  a.10 RESIDENCIAL DE EDIFICACION ABIERTA
-  e.11 BIDE-KOMUNIKAZIOEN SAREA
-  e.11 RED DE COMUNICACION VIARIA
-  g.00 EKIPAMENDU KOMUNITARIOA
-  g.00 EQUIPAMIENTO COMUNITARIO

